




LAYOUT AT BASEMENT FLOOR LEVEL TO MIDLANDING- (-8.00 TO -7.235)
SCALE 1:50

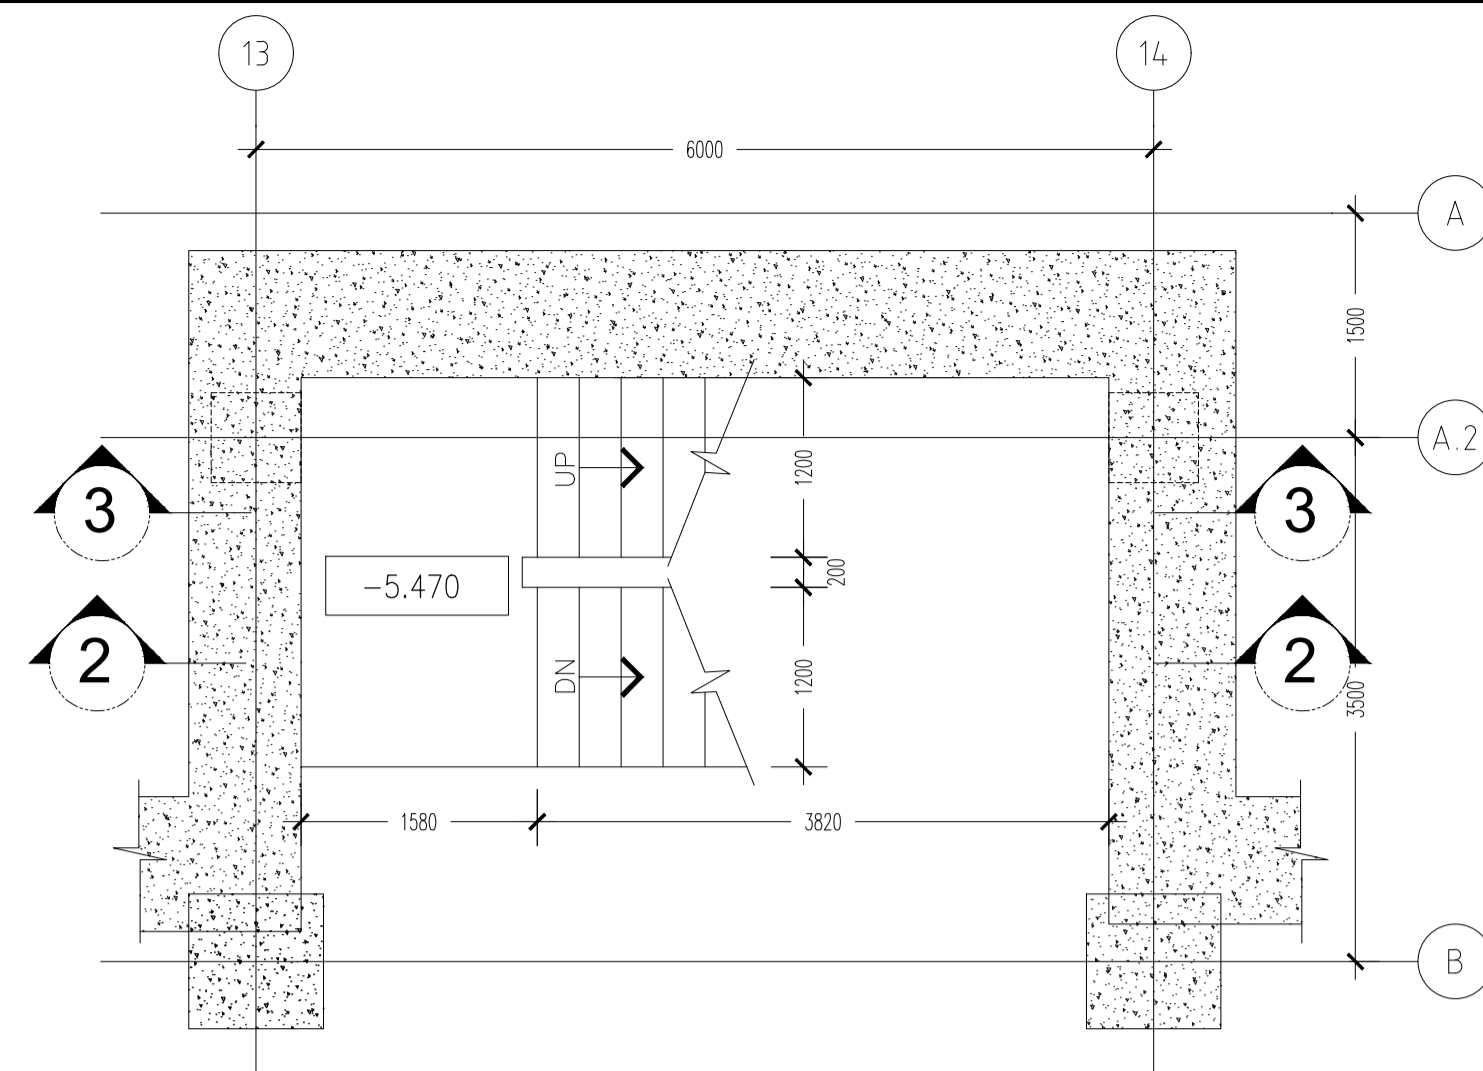


LAYOUT AT MIDLANDING LEVELS- (-7.235 TO -5.470)
SCALE 1:50

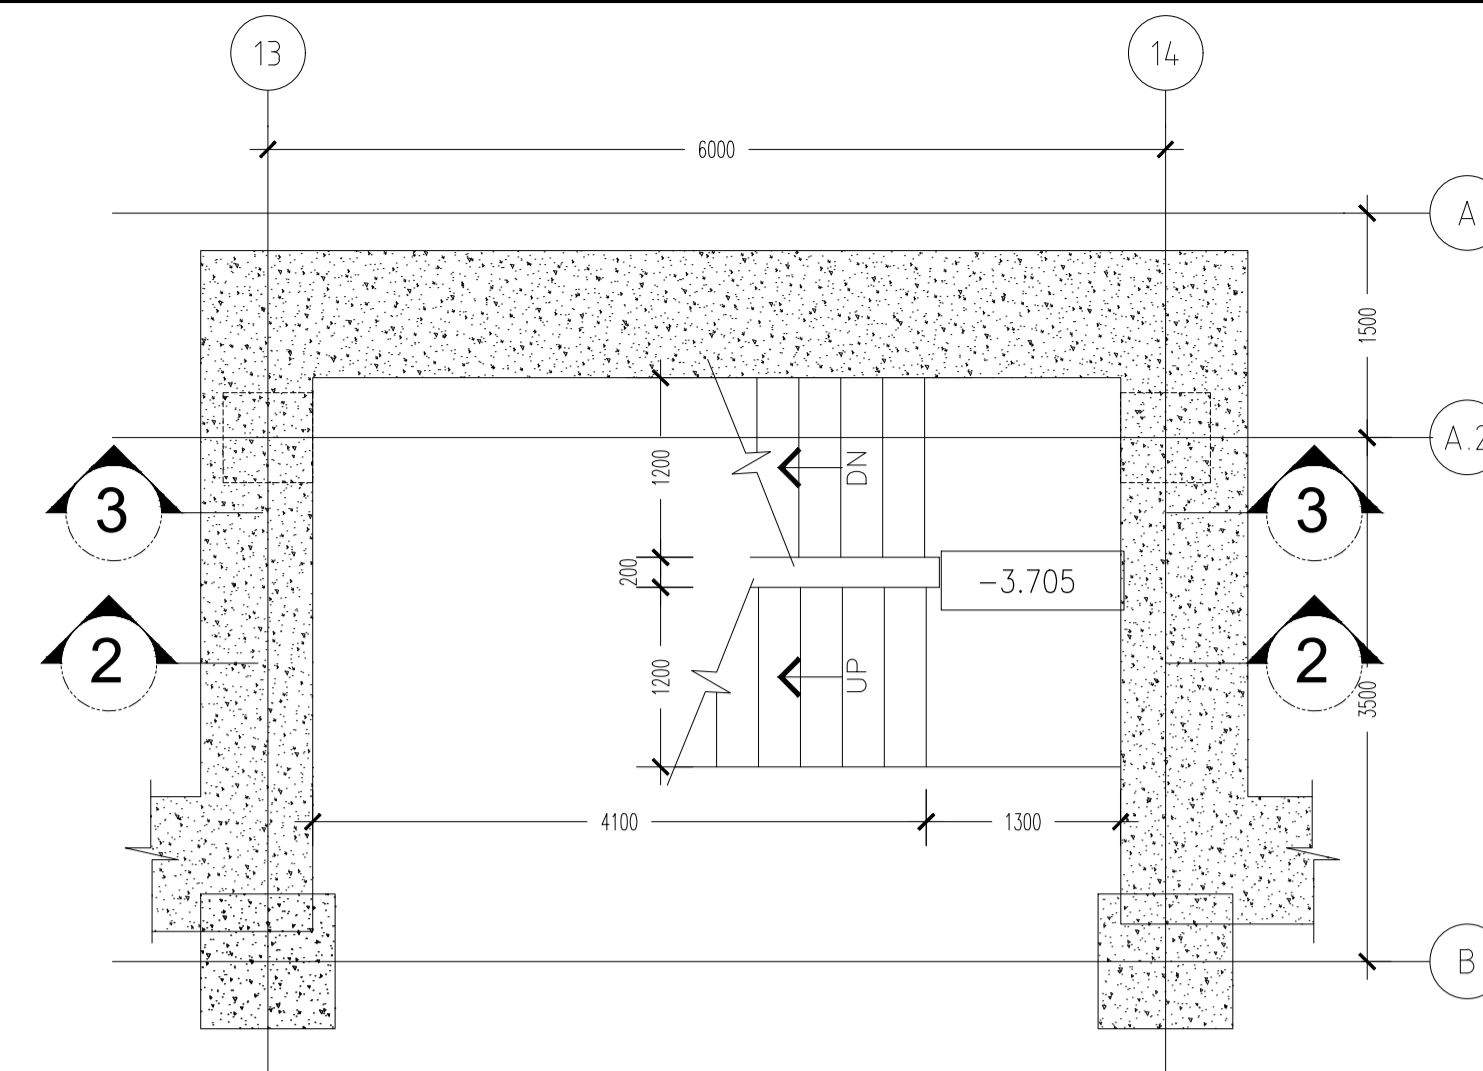


LAYOUT AT MIDLANDING LEVELS- (-5.470 TO -3.705)
SCALE 1:50

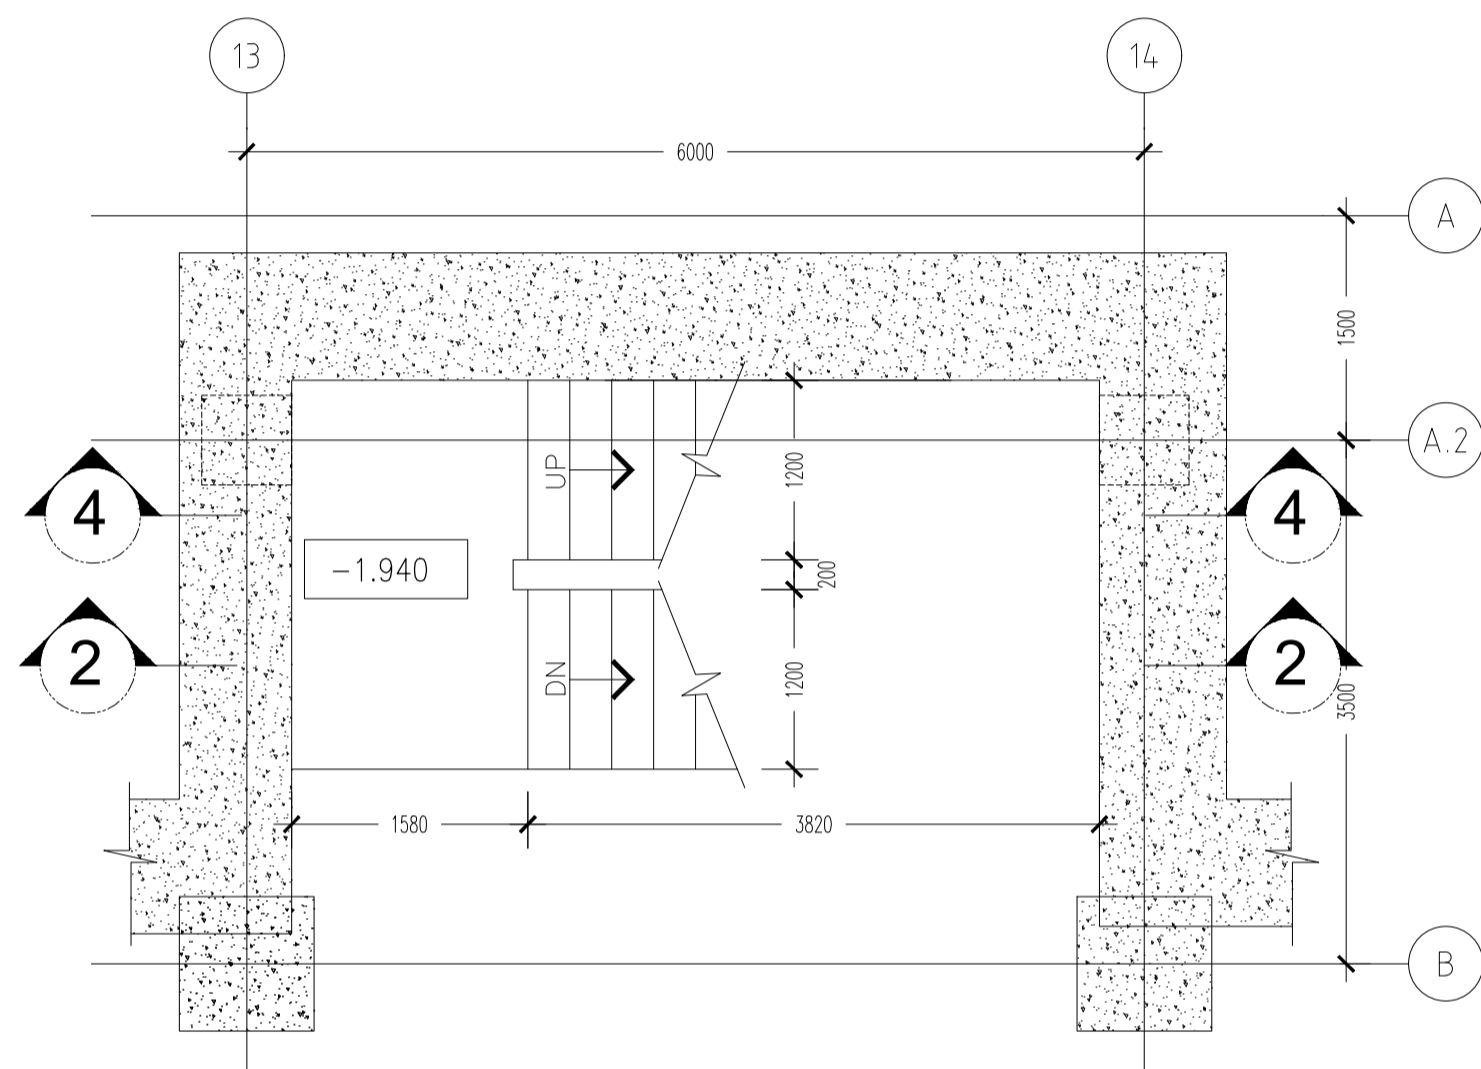


LAYOUT AT MIDLANDING LEVELS- (-3.705 TO -1.940)
SCALE 1:50

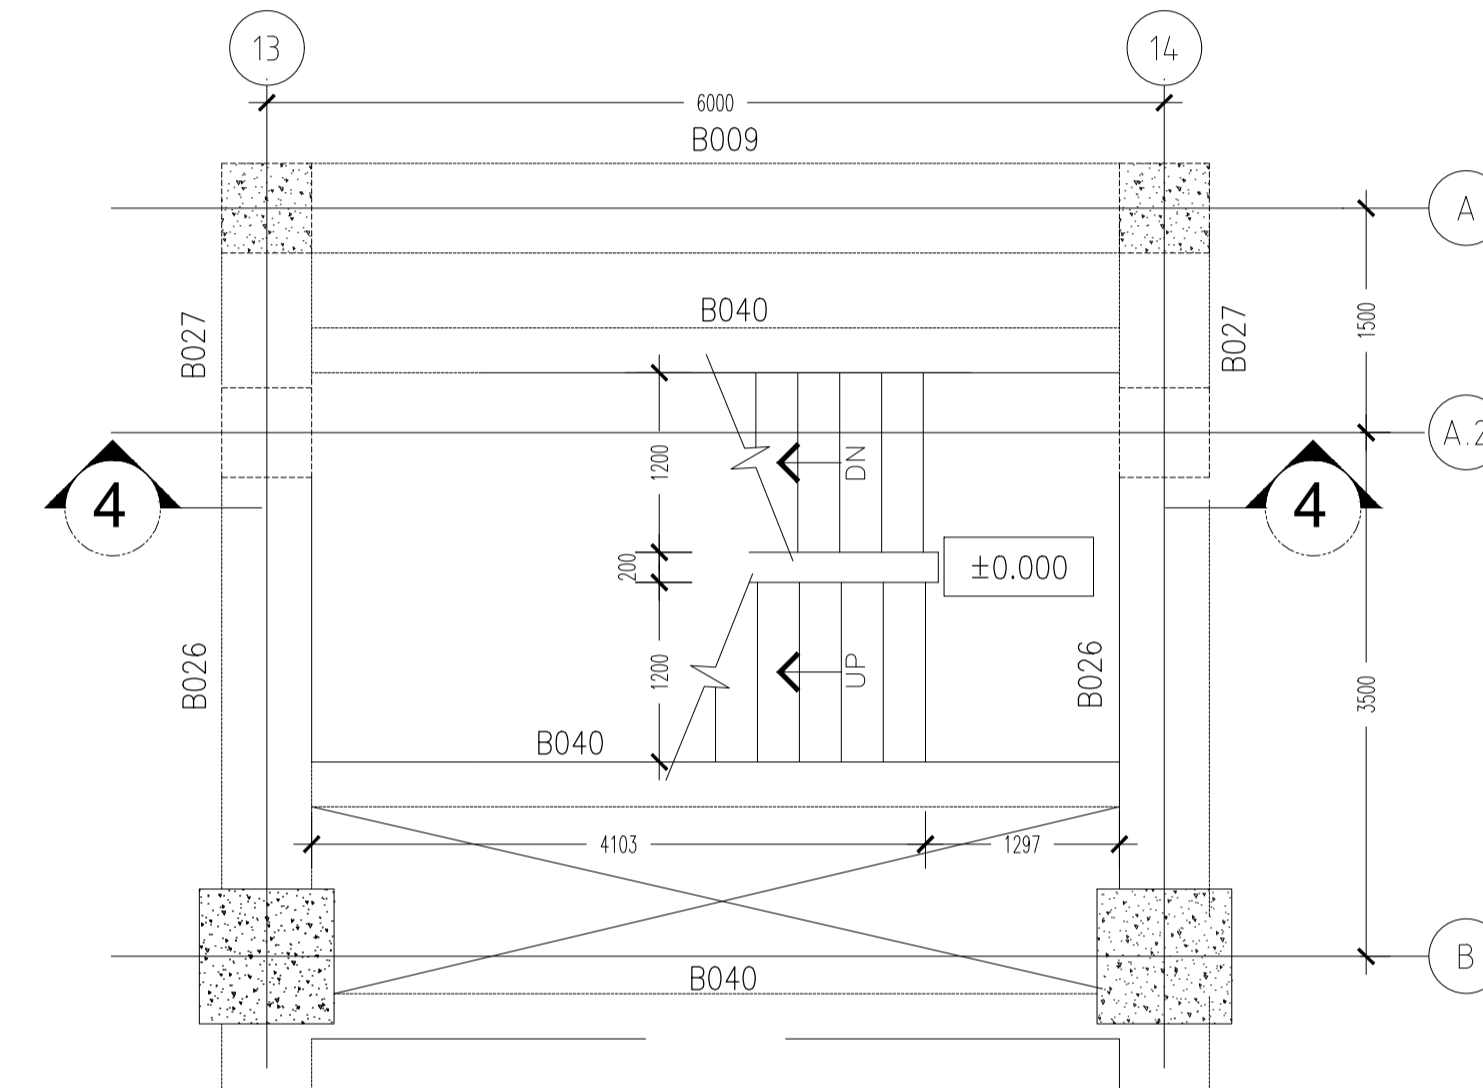


LAYOUT FROM MIDLANDING TO GROUND LEVEL- (-1.940 TO 0.00)
SCALE 1:50

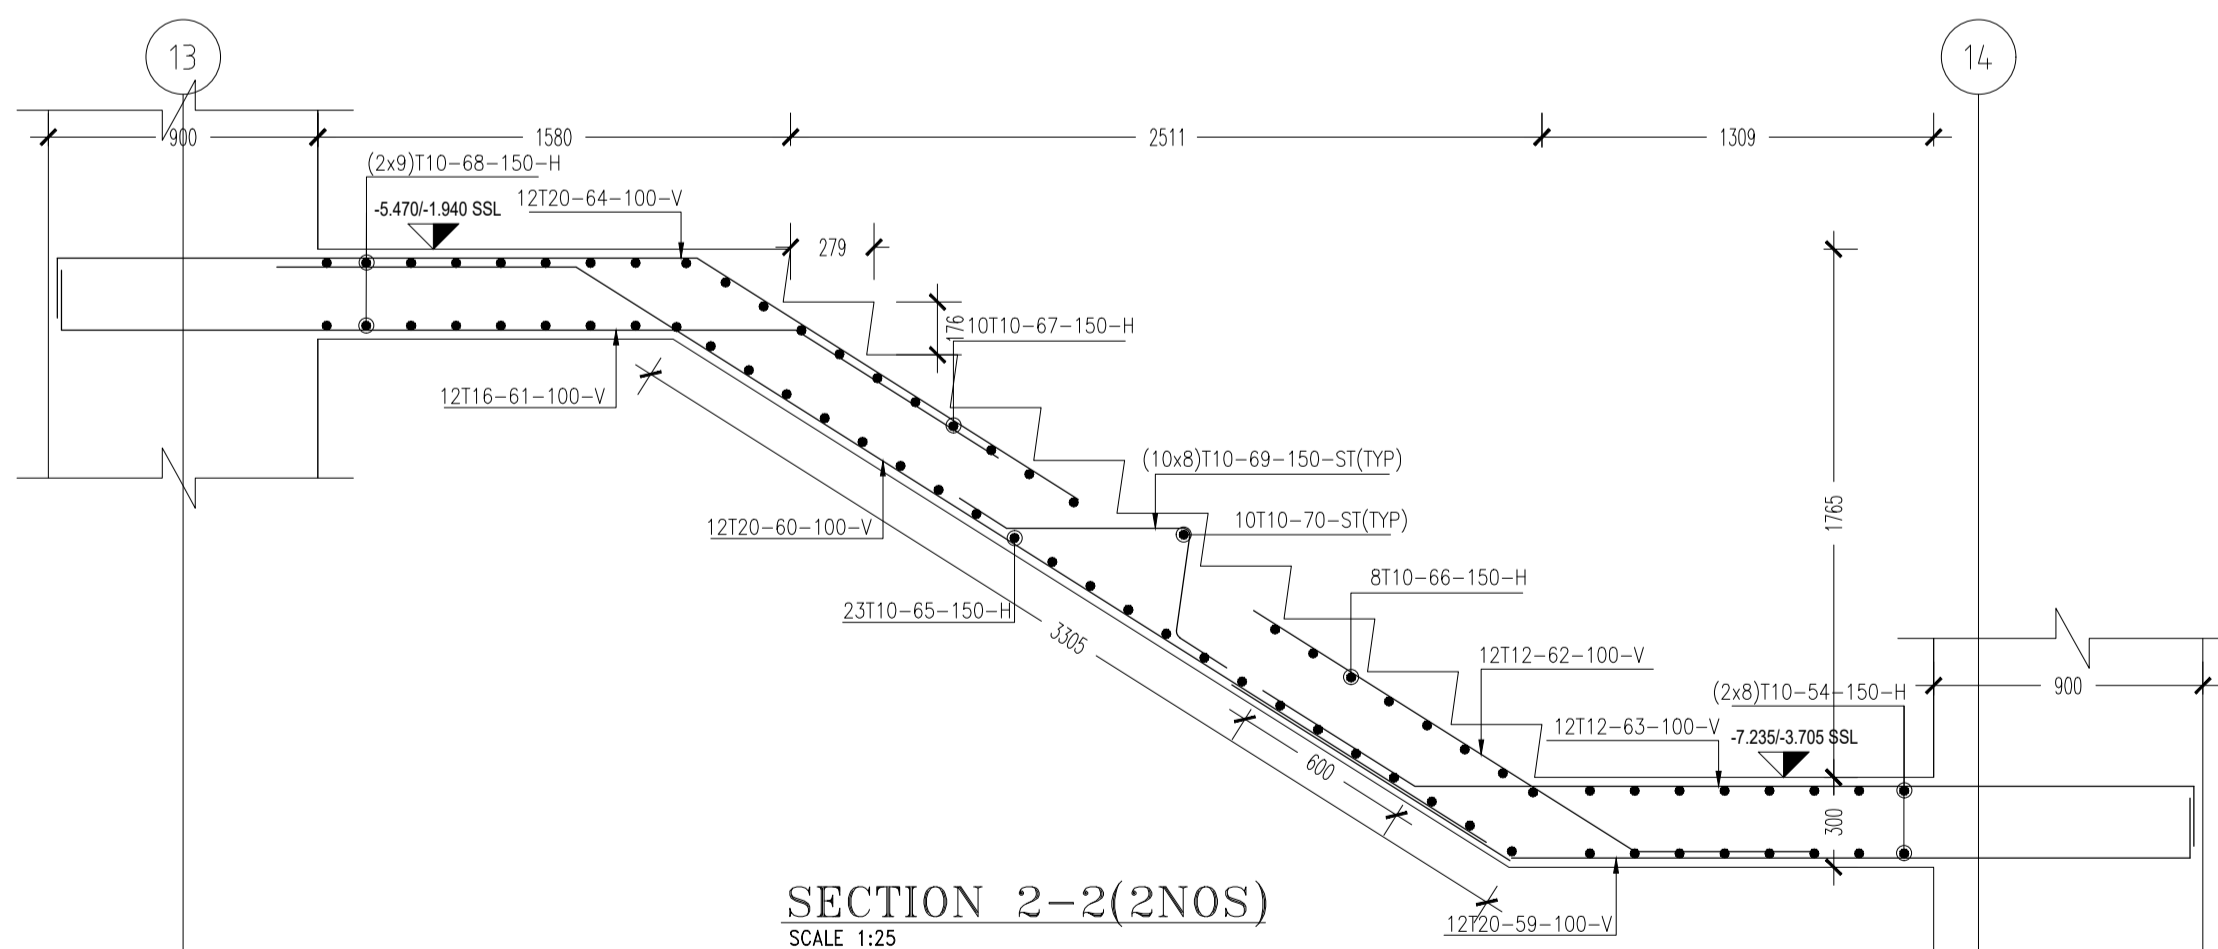


SECTION 2-2(2NOS)
SCALE 1:25

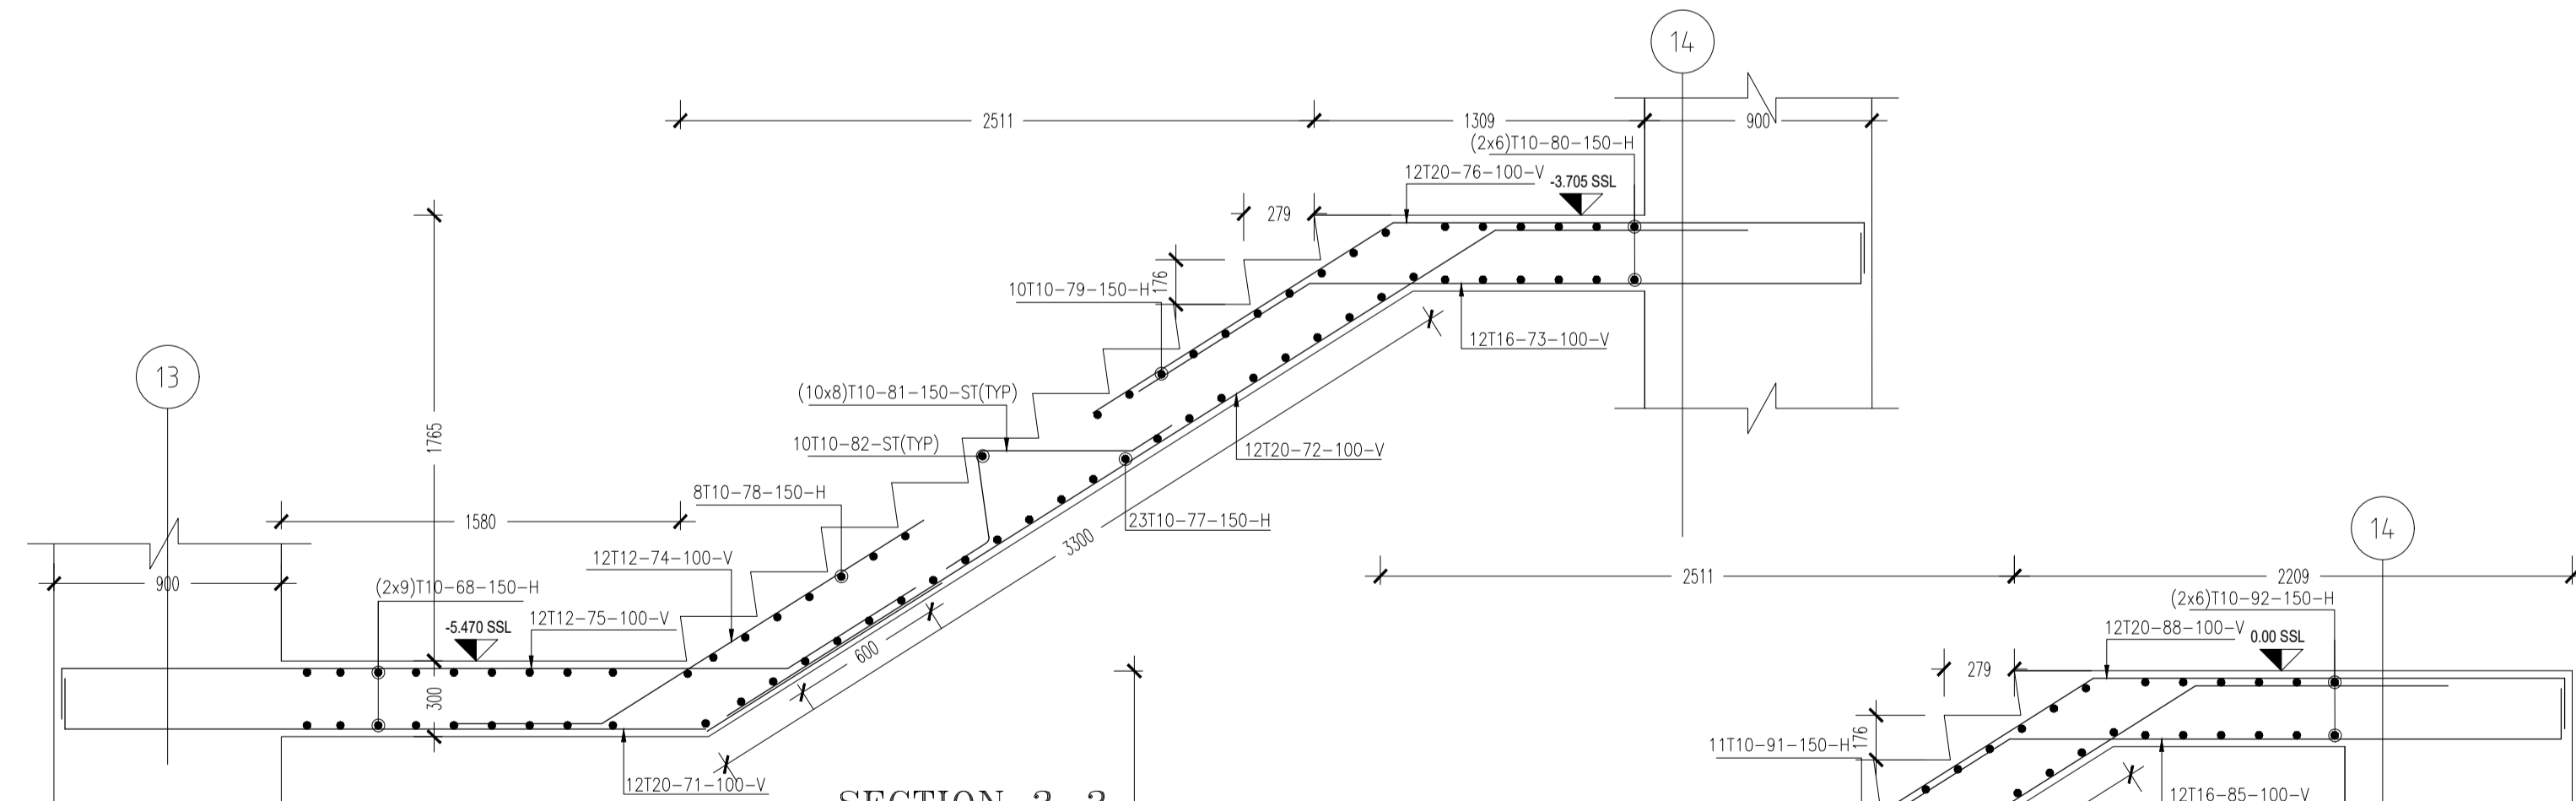

SECTION 3-3
SCALE 1:25

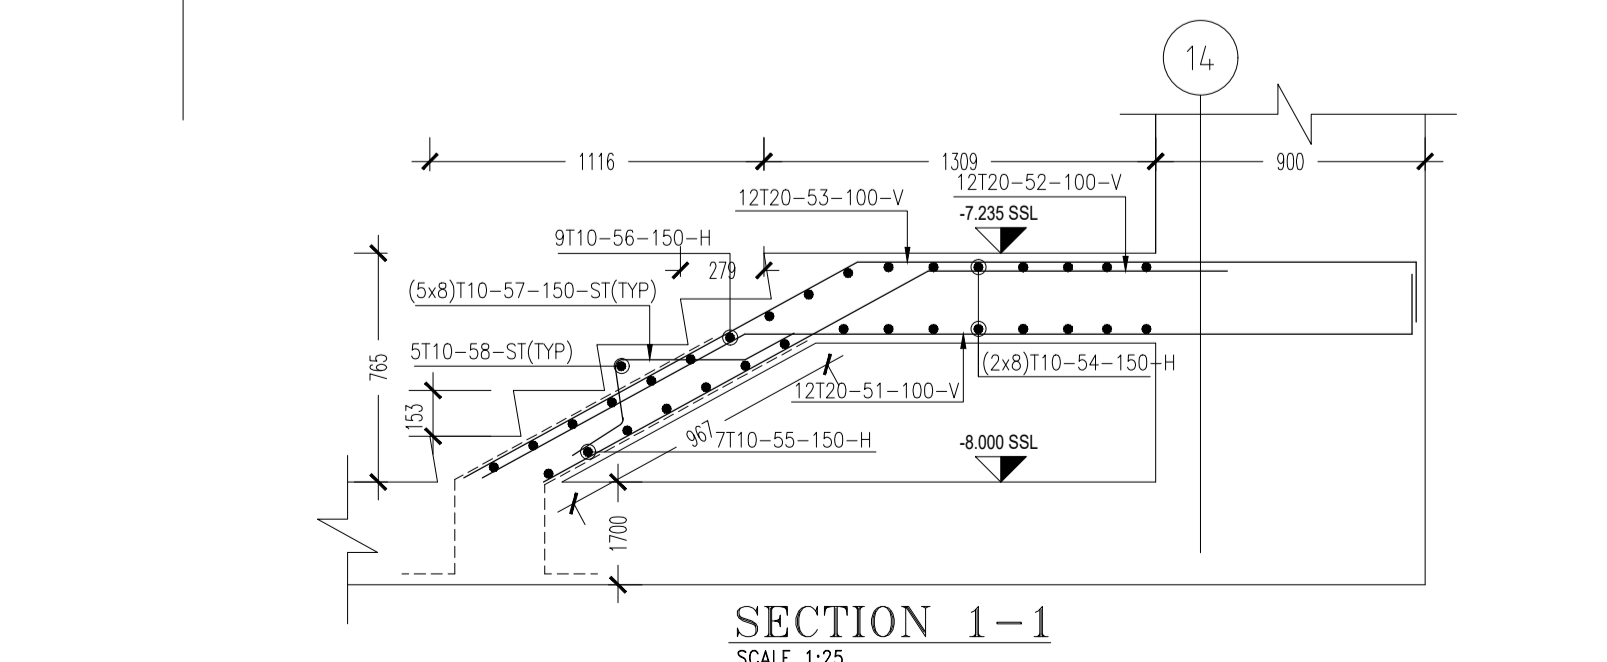

SECTION 1-1
SCALE 1:25

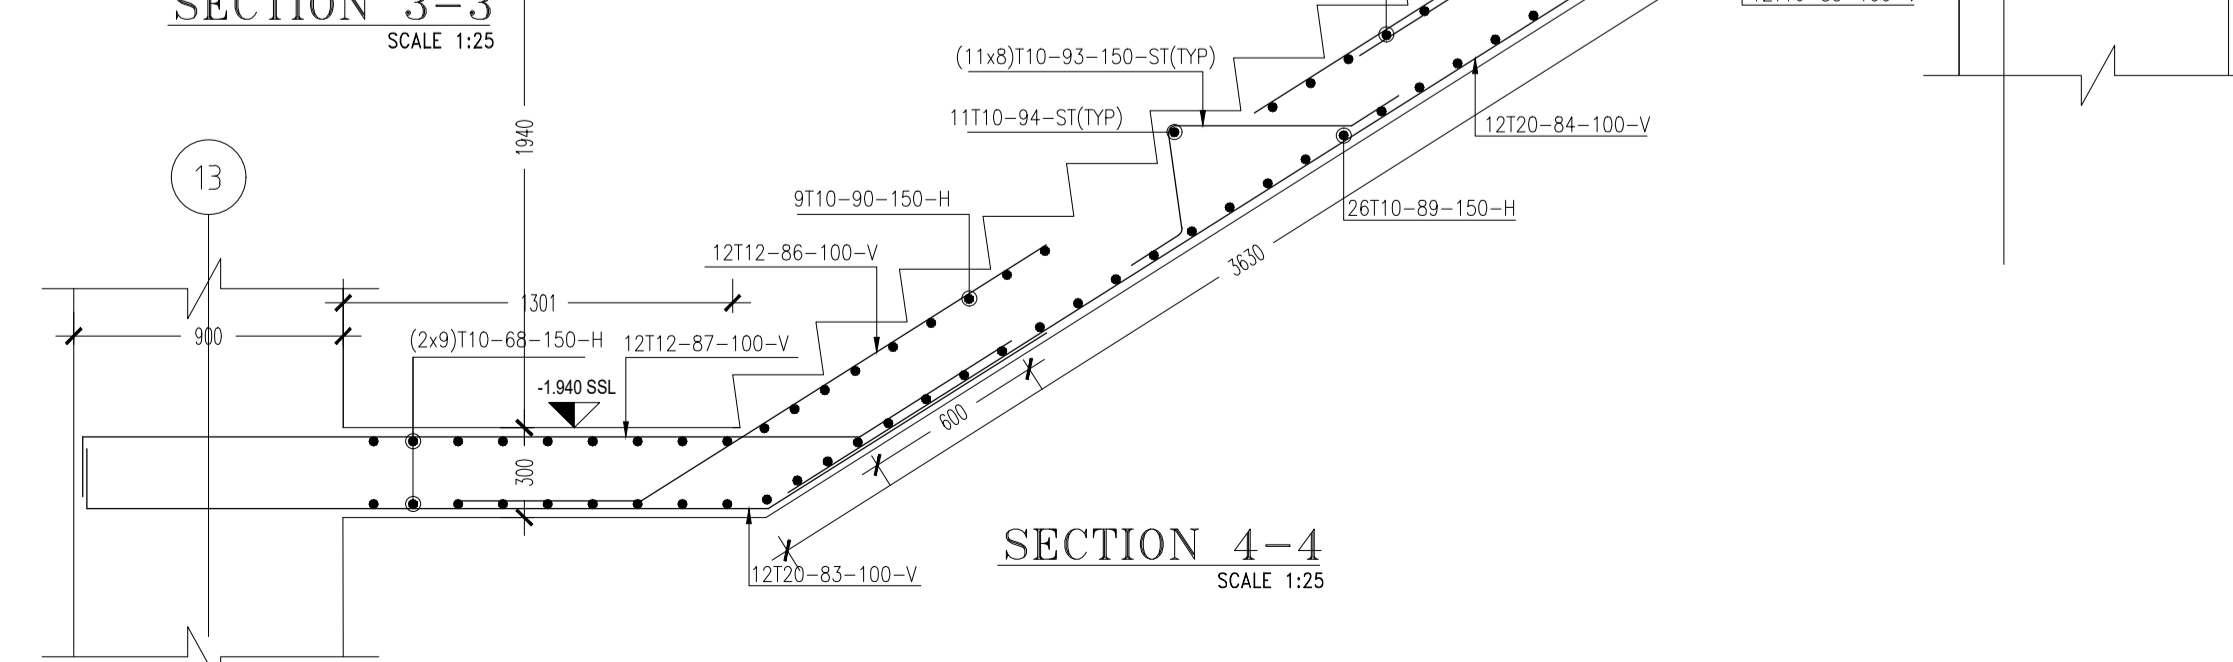

SECTION 4-4
SCALE 1:25

